


# South Hunterdon Regional School District



## South Hunterdon Regional Middle School

# OVERALL SITE PLAN

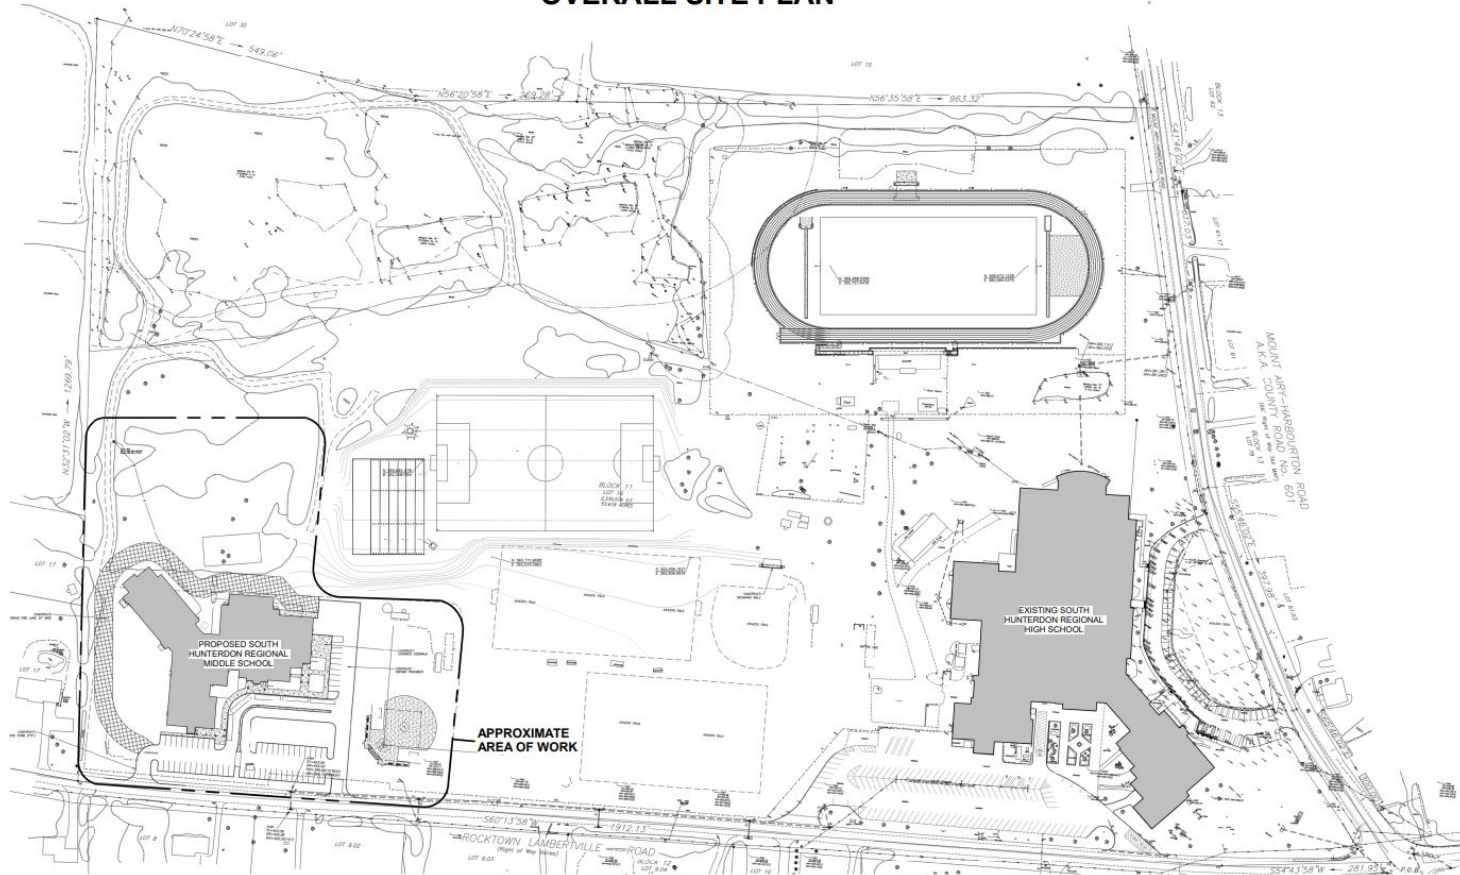


1 SITE LOCATION PLAN - CAMPUS


SCALE: 1" = 80'-0"



**NO WORK PLANNED AT ANY OTHER AREAS OF THE CAMPUS**

# SITE PLAN - WELL & SEPTIC

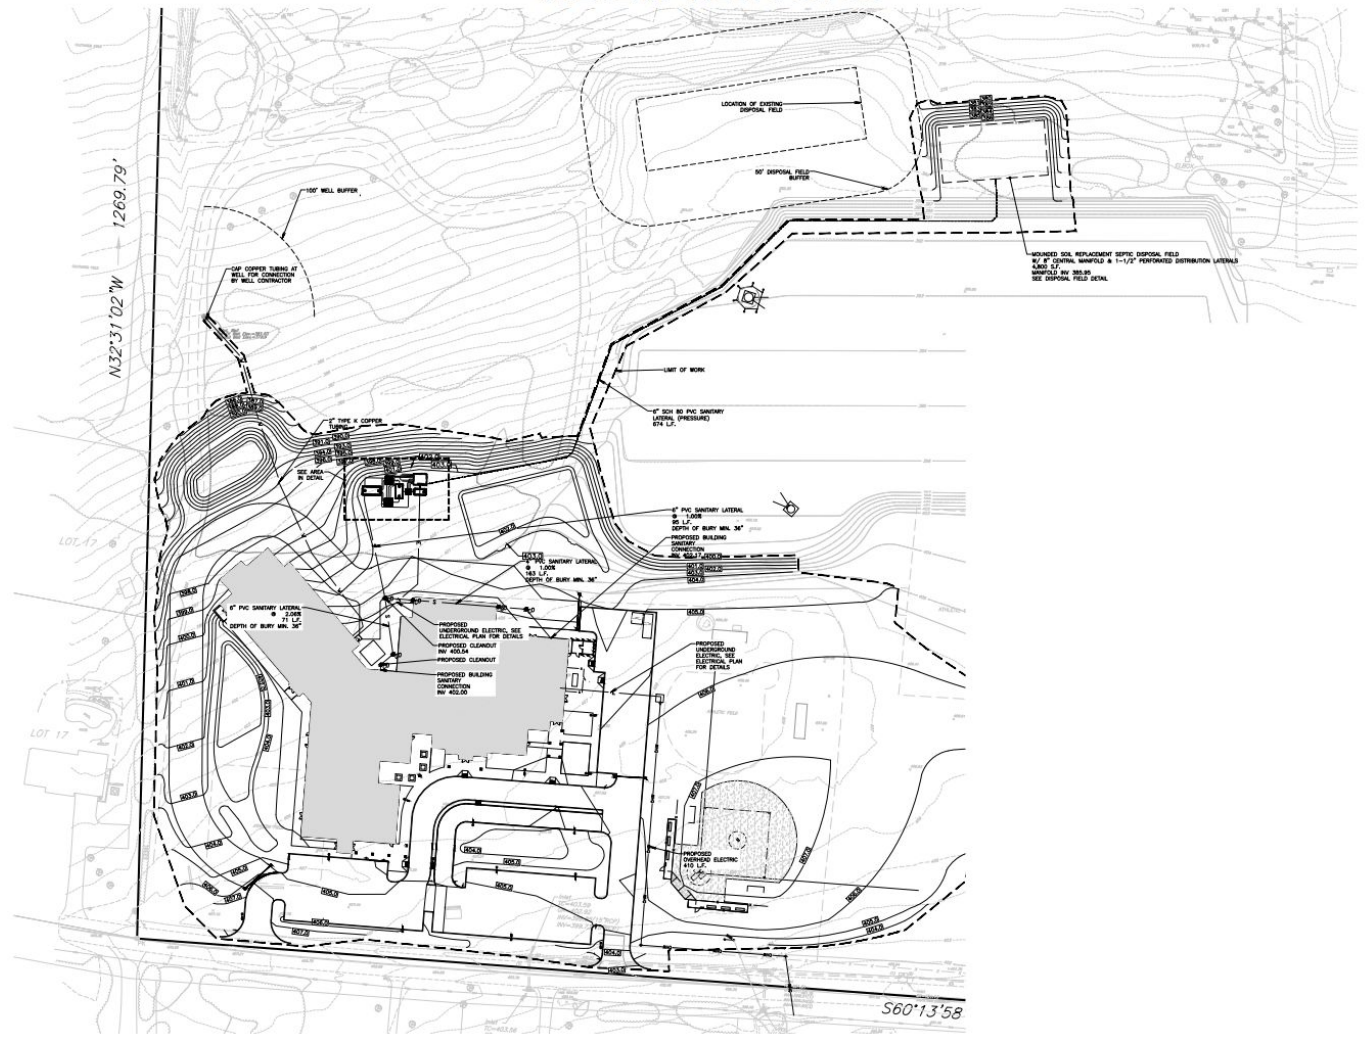

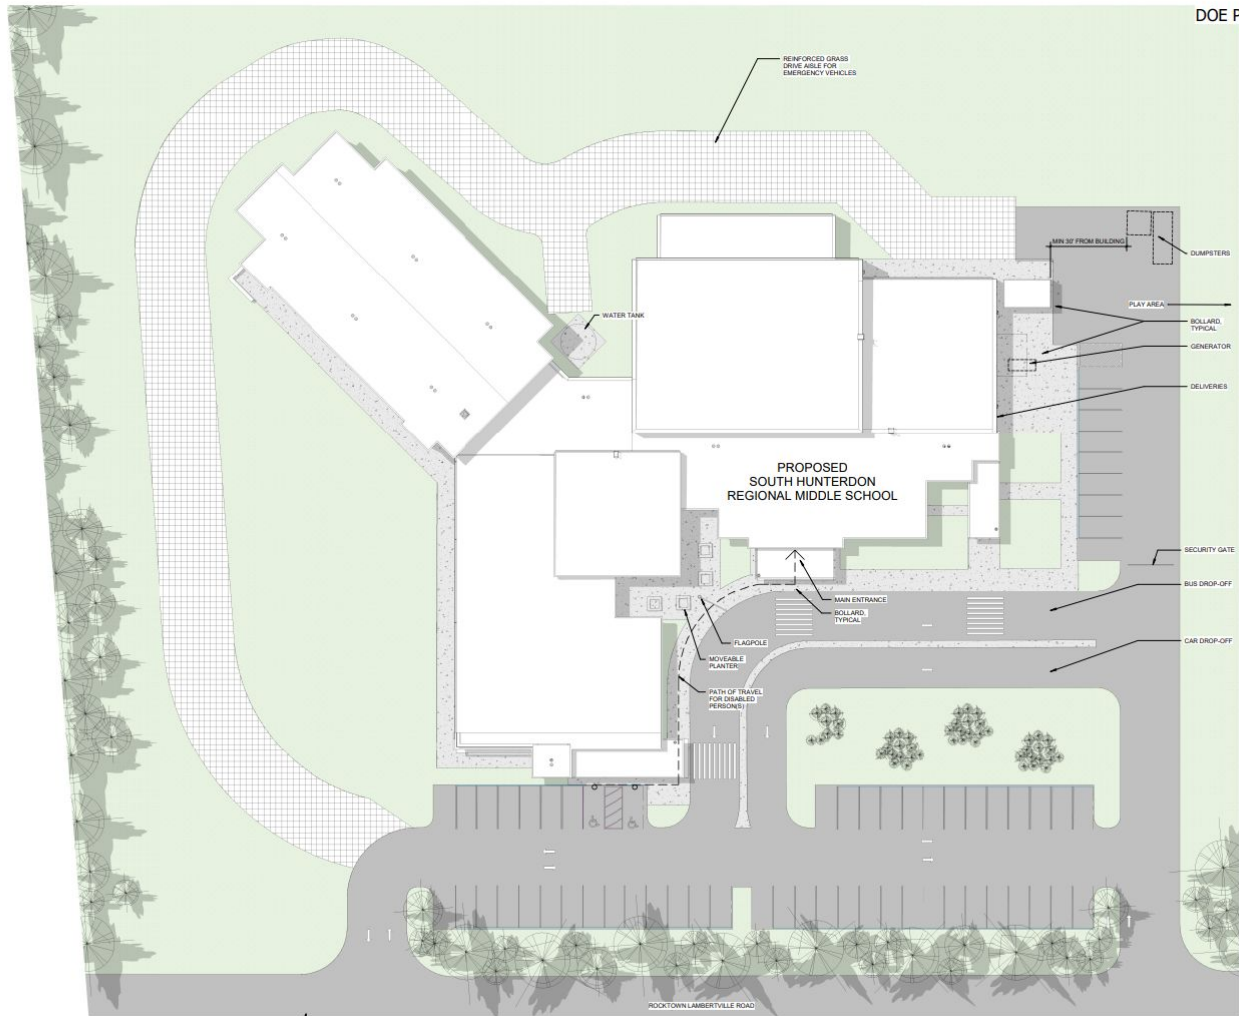








South Hunterdon Regional Middle School







② OVERALL SECOND FLOOR FINISH PLAN - AREA C  
SCALE: 1/16" = 1'-0"

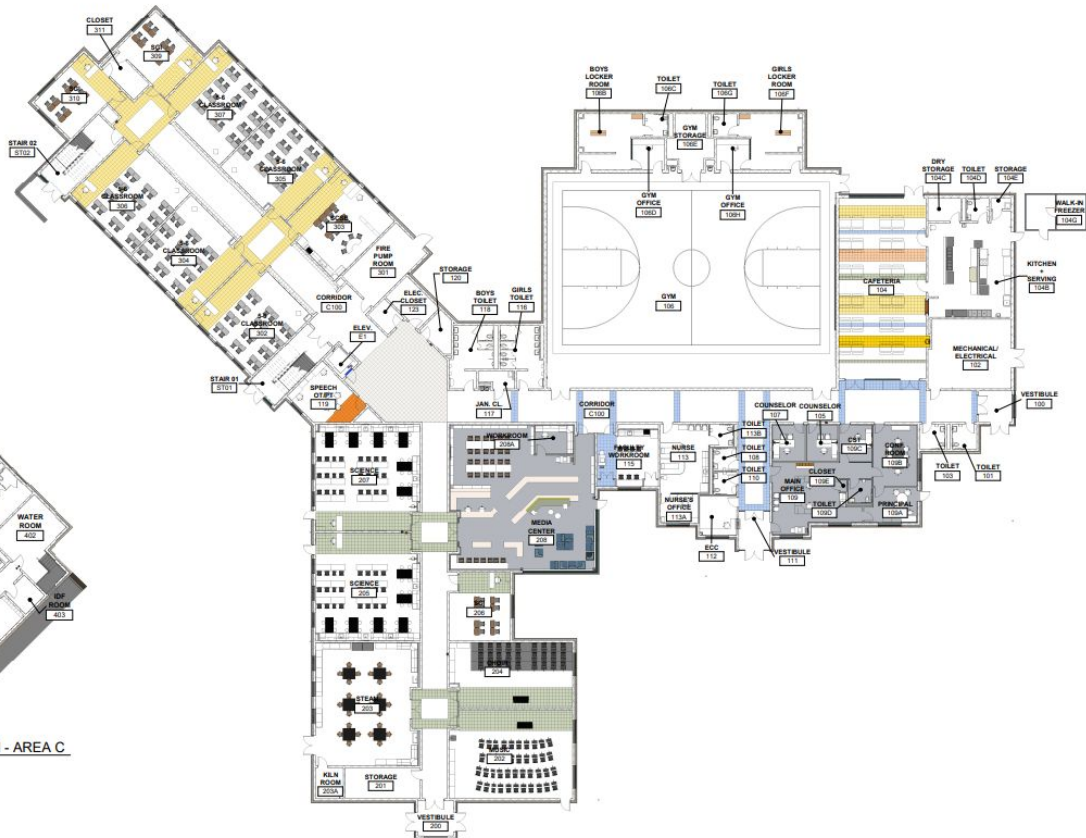

① OVERALL FIRST FLOOR FINISH PLAN  
SCALE: 1/16" = 1'-0"

# Outdoor Fitness Course

